


FIRST FLOOR MEZZANINE PLAN

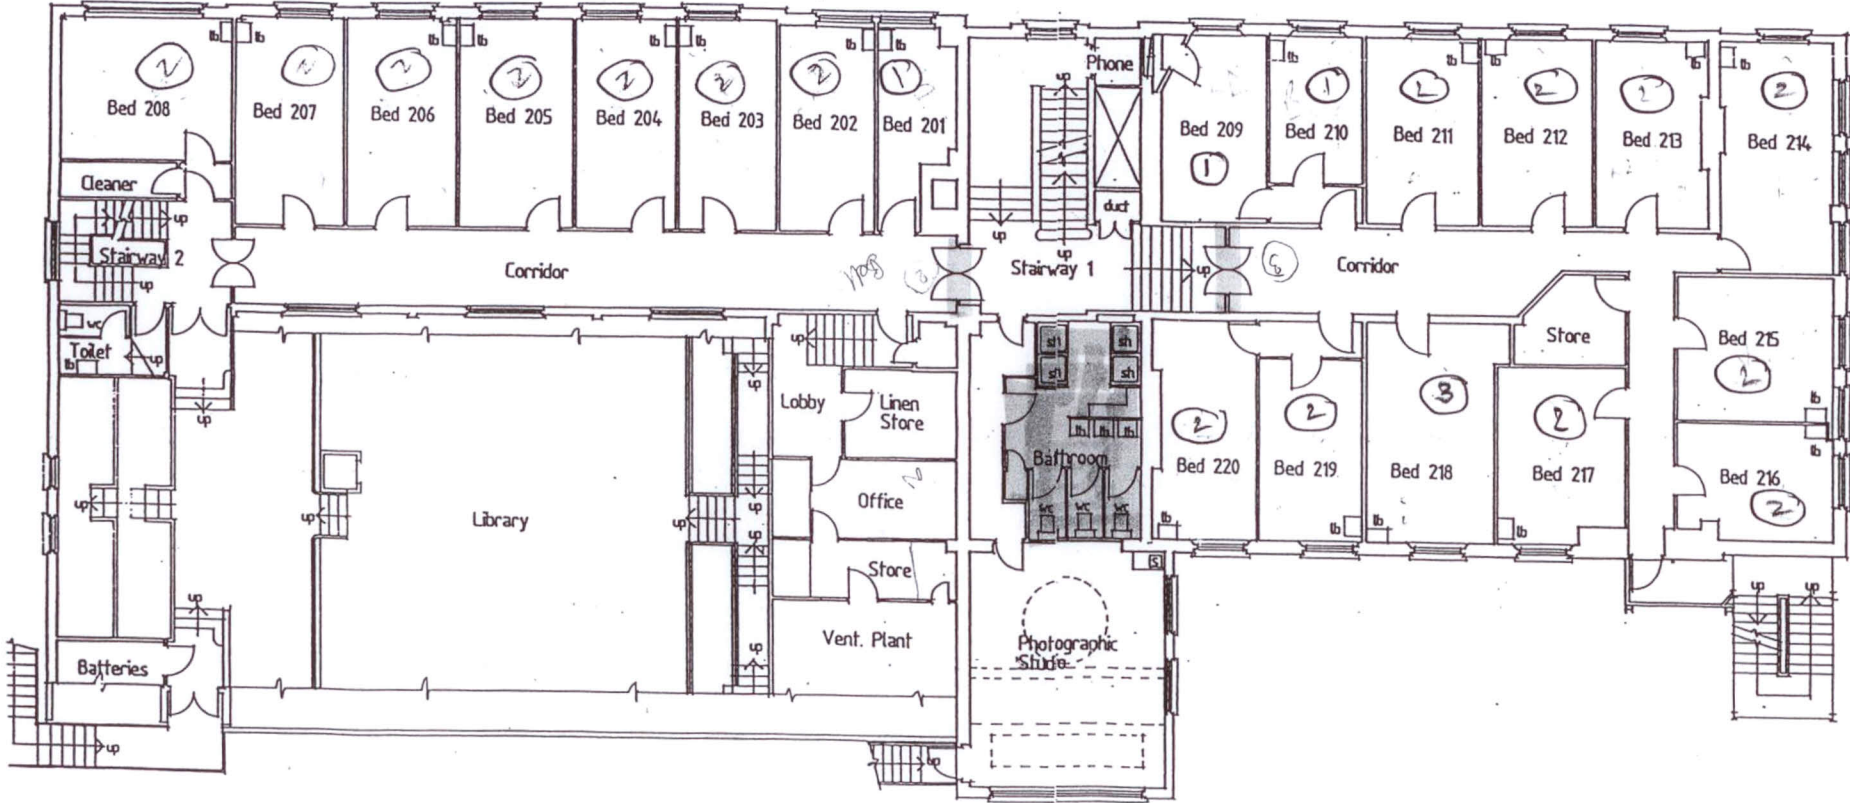

38 Beds @ 10/11/08

Job		RICHMOND COLLEGE ATLANTIC HOUSE KENSINGTON W. 8		Chartered Architects	
Title		FIRST FLOOR PLAN SURVEY OF EXISTING		TGAM TURRALL & ASHCROFT MONTAGUE	
Scale	Date	Draw No.	Rev	31 Peterham Road Richmond Surrey TW10 6UH Tel: 081-940 5622 081-940 5962 Fax: 081-948 1137	
	16.9.92	RCK 240/03	A		