


KEY :

— = Radiator

7'5"
2.26m = Ceiling Height

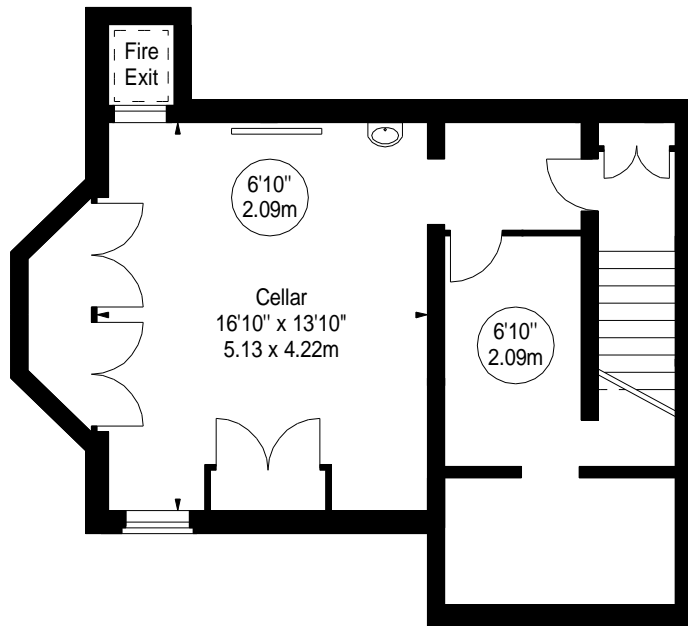

BASEMENT

Property Details:

RED HOUSE
RICHMOND UNIVERSITY
QUEENS ROAD
RICHMOND
SURREY

SCALE
1:100 @ A4

Plans Drawn:
01.07.2011

ILLUSTRATION FOR IDENTIFICATION PURPOSES .
* As Defined by RICS - Code of Measuring Practice
APPROX. GROSS INTERNAL AREA *
4585 Ft² - 425.95 M²

Surveyed and Drawn By:



Sunnyhill House, 3-7 Sunnyhill Road
London, SW16 2UG


Tel: 0845 257 2023
Fax: 0845 257 2024
info@bkrfloorplans.co.uk
www.bkrfloorplans.co.uk

© BKR 2011

KEY :

— = Radiator

7'5"
2.26m = Ceiling Height

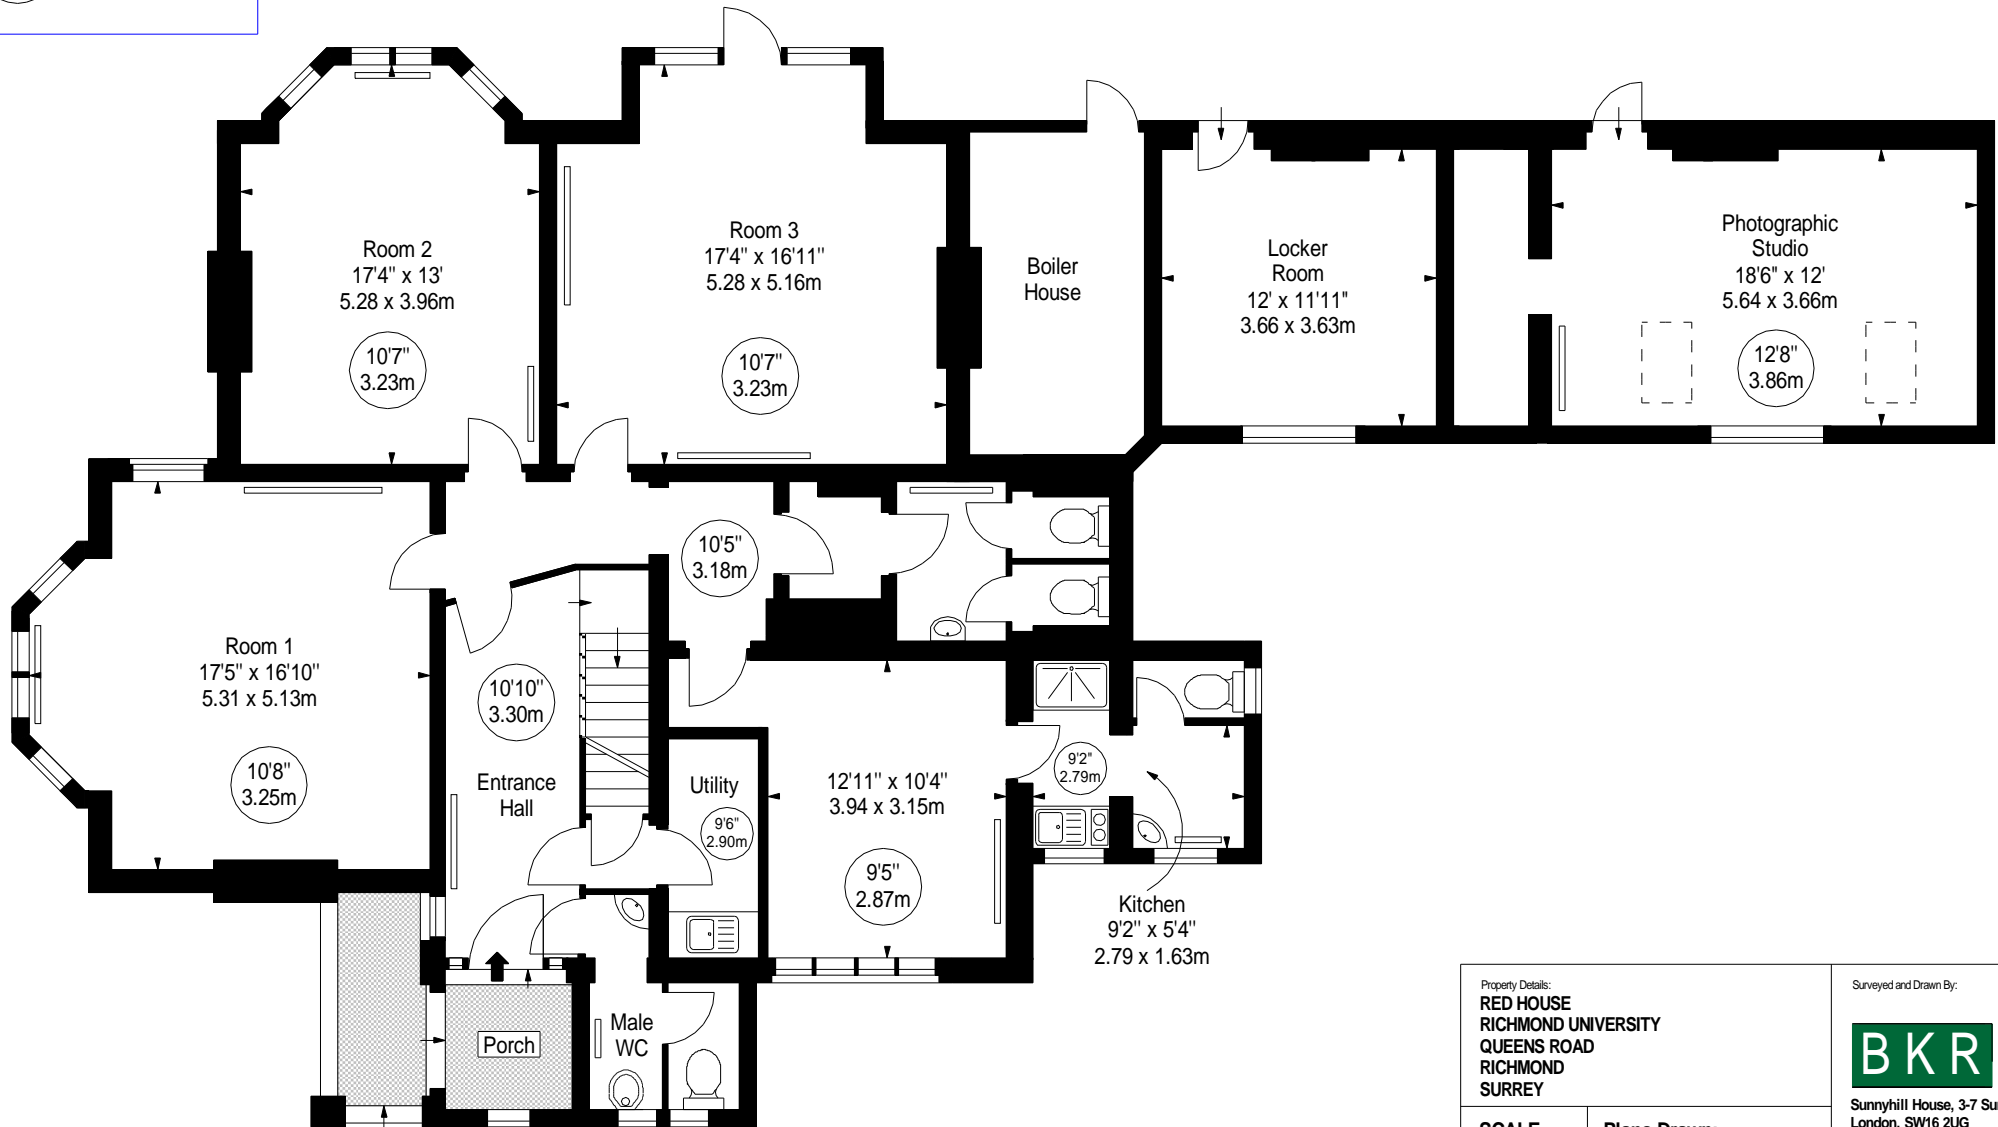

GROUND FLOOR

Property Details:
RED HOUSE
RICHMOND UNIVERSITY
QUEENS ROAD
RICHMOND
SURREY

SCALE
1:100 @ A4

Plans Drawn:
01.07.2011

ILLUSTRATION FOR IDENTIFICATION PURPOSES .
 * As Defined by RICS - Code of Measuring Practice
APPROX. GROSS INTERNAL AREA *
 4585 Ft² - 425.95 M²

Surveyed and Drawn By:



Sunnyhill House, 3-7 Sunnyhill Road
 London, SW16 2UG

Tel: 0845 257 2023
 Fax: 0845 257 2024
 info@bkrfloorplans.co.uk
 www.bkrfloorplans.co.uk
 © BKR 2011

KEY :

— = Radiator

7'5"
2.26m = Ceiling Height



FIRST FLOOR

Property Details:

RED HOUSE
RICHMOND UNIVERSITY
QUEENS ROAD
RICHMOND
SURREY

Surveyed and Drawn By:

BKR

Sunnyhill House, 3-7 Sunnyhill Road
London, SW16 2UG

SCALE
1:100 @ A4

Plans Drawn:
01.07.2011

Tel: 0845 257 2023
Fax: 0845 257 2024

info@bkrfloorplans.co.uk
www.bkrfloorplans.co.uk

ILLUSTRATION FOR IDENTIFICATION PURPOSES .
* As Defined by RICS - Code of Measuring Practice


APPROX. GROSS INTERNAL AREA *
4585 Ft² - 425.95 M²

© BKR 2011

KEY :

— = Radiator

7'5"
2.26m = Ceiling Height

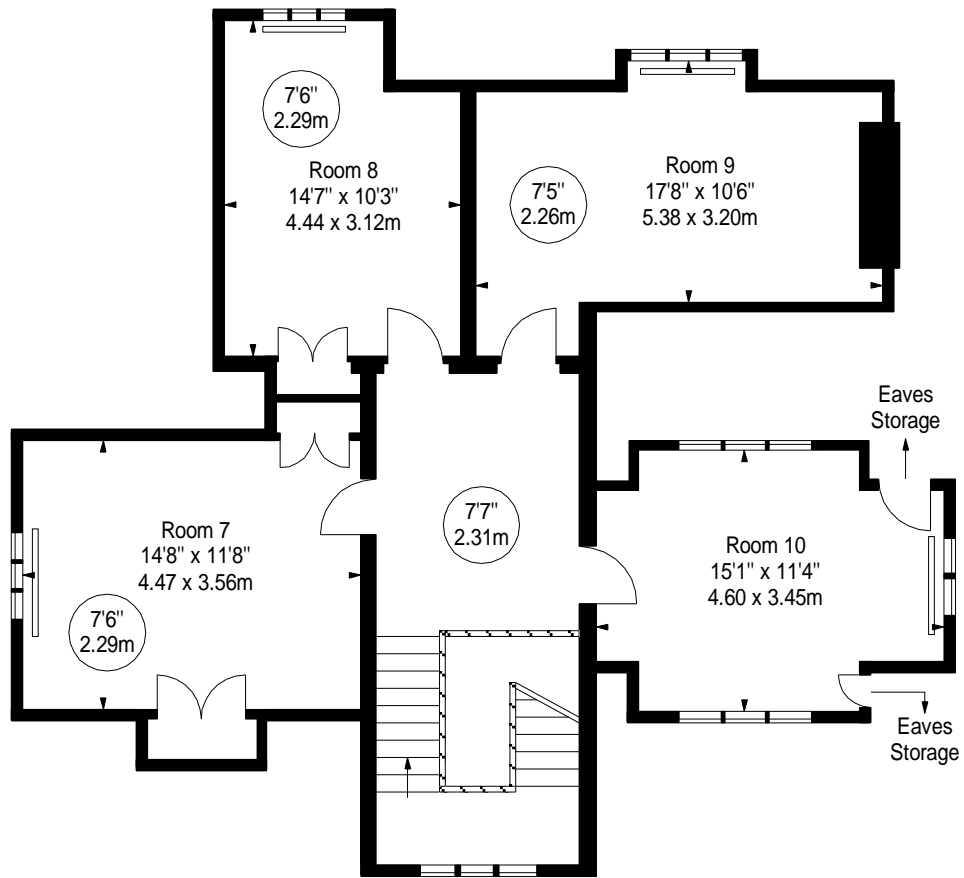

SECOND FLOOR

Property Details:
RED HOUSE
 RICHMOND UNIVERSITY
 QUEENS ROAD
 RICHMOND
 SURREY

Surveyed and Drawn By:



Sunnyhill House, 3-7 Sunnyhill Road
 London, SW16 2UG

SCALE
 1:100 @ A4

Plans Drawn:
 01.07.2011

ILLUSTRATION FOR IDENTIFICATION PURPOSES .
 * As Defined by RICS - Code of Measuring Practice
 APPROX. GROSS INTERNAL AREA *
 4585 Ft² - 425.95 M²

Tel: 0845 257 2023
 Fax: 0845 257 2024
info@bkrfloorplans.co.uk
www.bkrfloorplans.co.uk
 © BKR 2011