
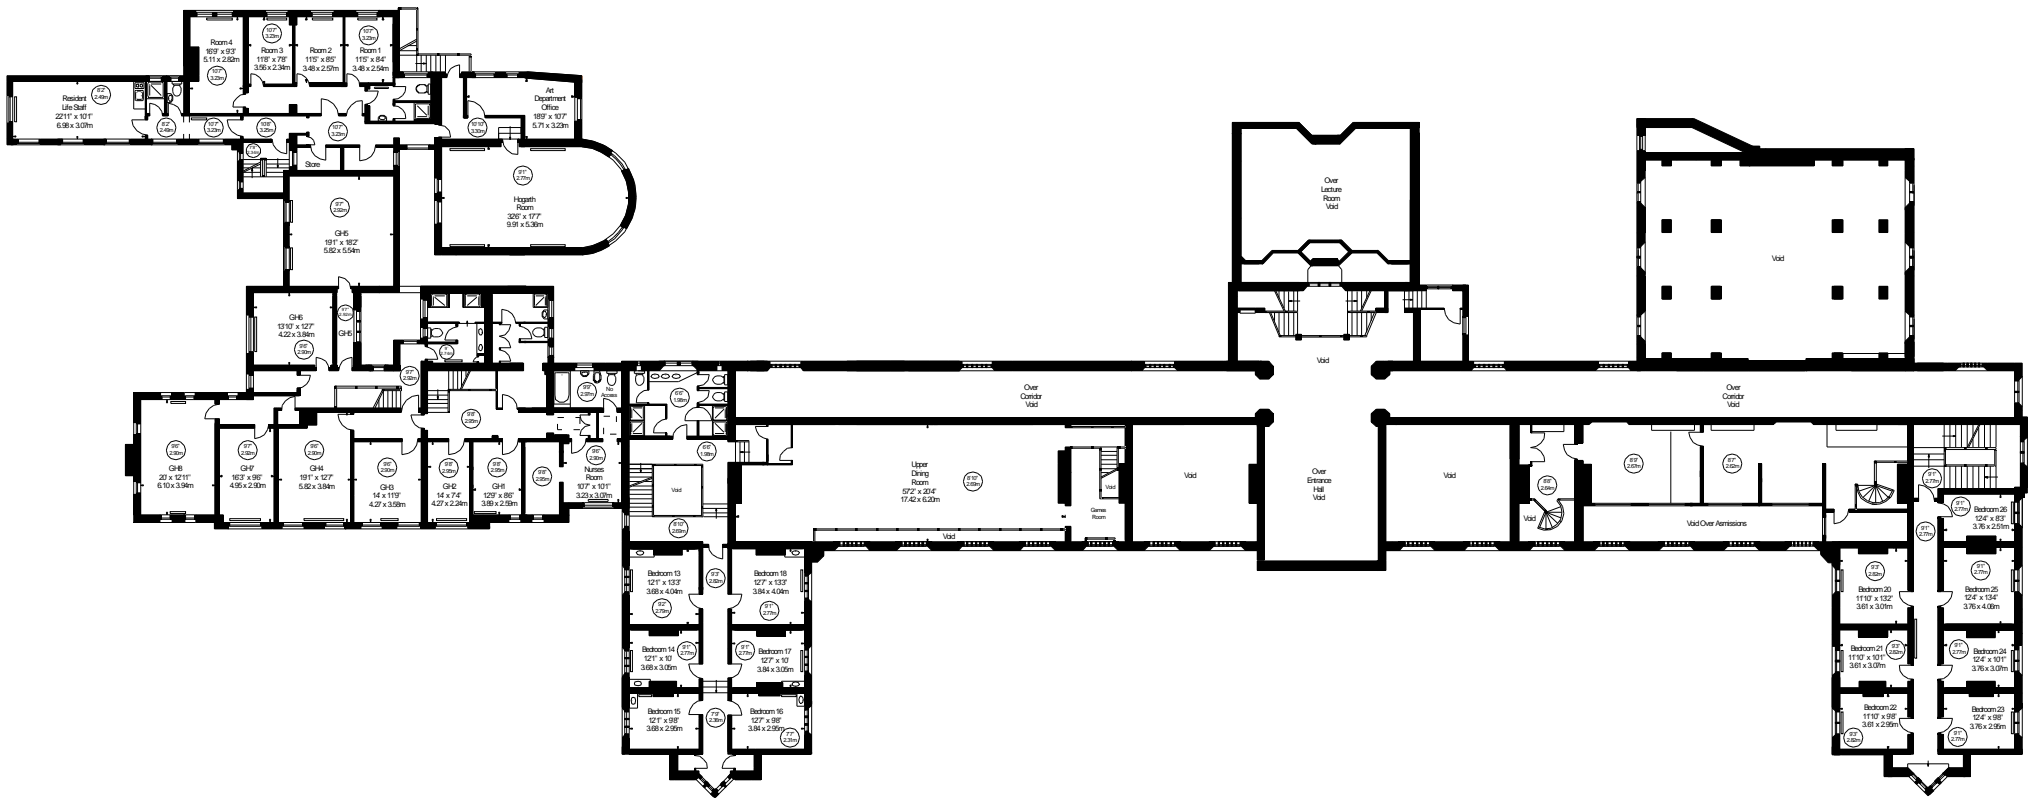



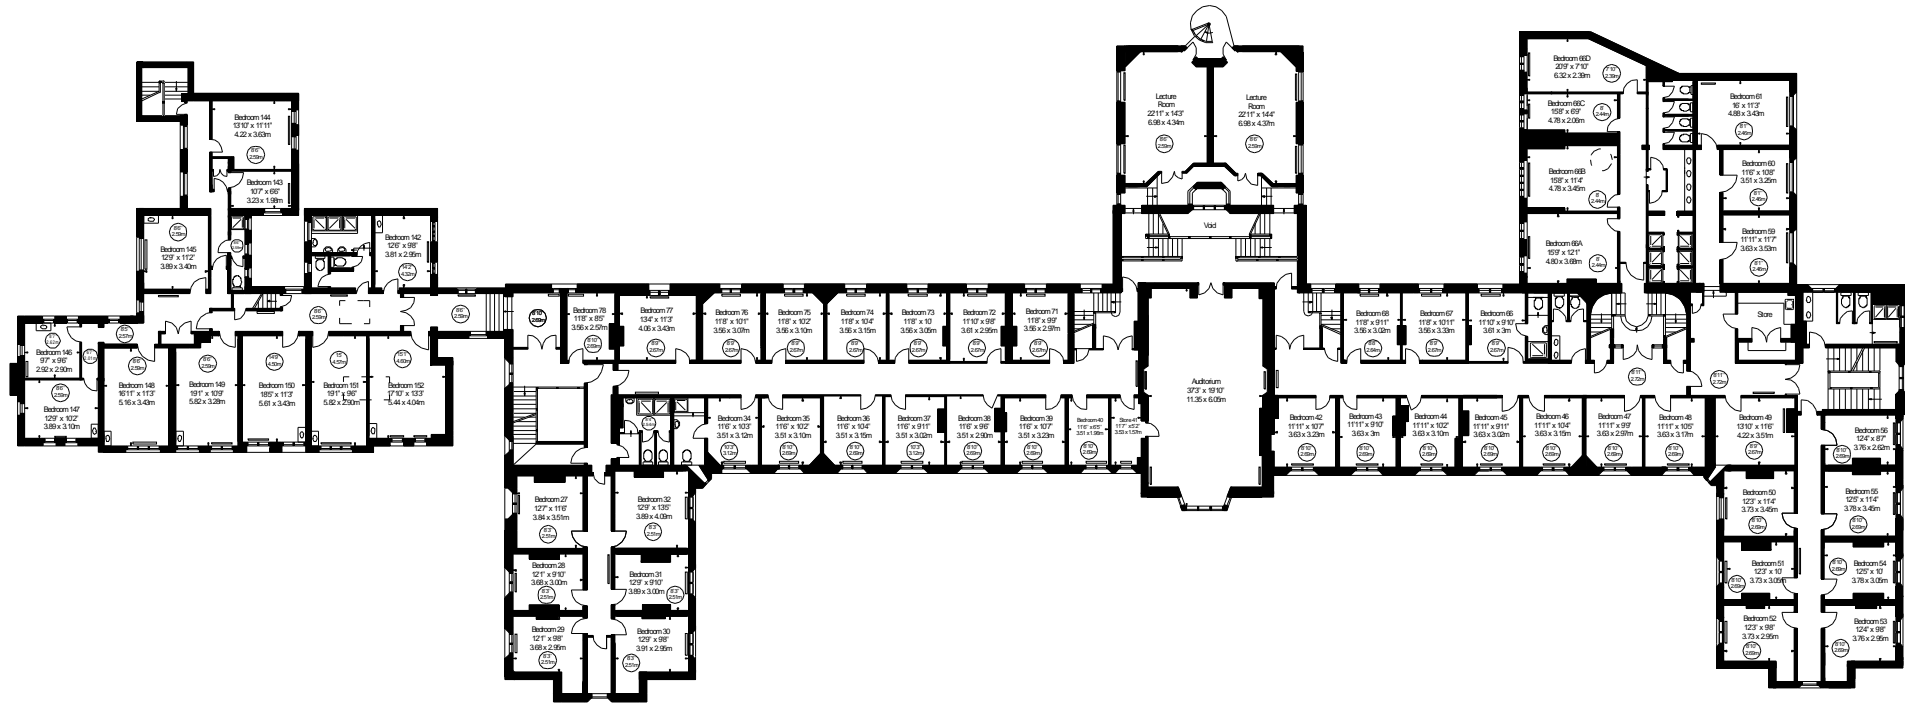
GROUND FLOOR

Property Details: MAIN HOUSE RICHMOND UNIVERSITY QUEENS ROAD RICHMOND SURREY		Surveyed and Drawn By:  BKR Sunnyhill House, 3-7 Sunnyhill Road London, SW16 2UG Tel: 0845 257 2023 Fax: 0845 257 2024 info@bkrfloorplans.co.uk www.bkrfloorplans.co.uk © BKR 2011
SCALE 1:400 @ A4	Plans Drawn: 19.08.2011	
ILLUSTRATION FOR IDENTIFICATION PURPOSES . * As Defined by RICS - Code of Measuring Practice APPROX. GROSS INTERNAL AREA * 74,655 Ft² - 6935.45 M²		




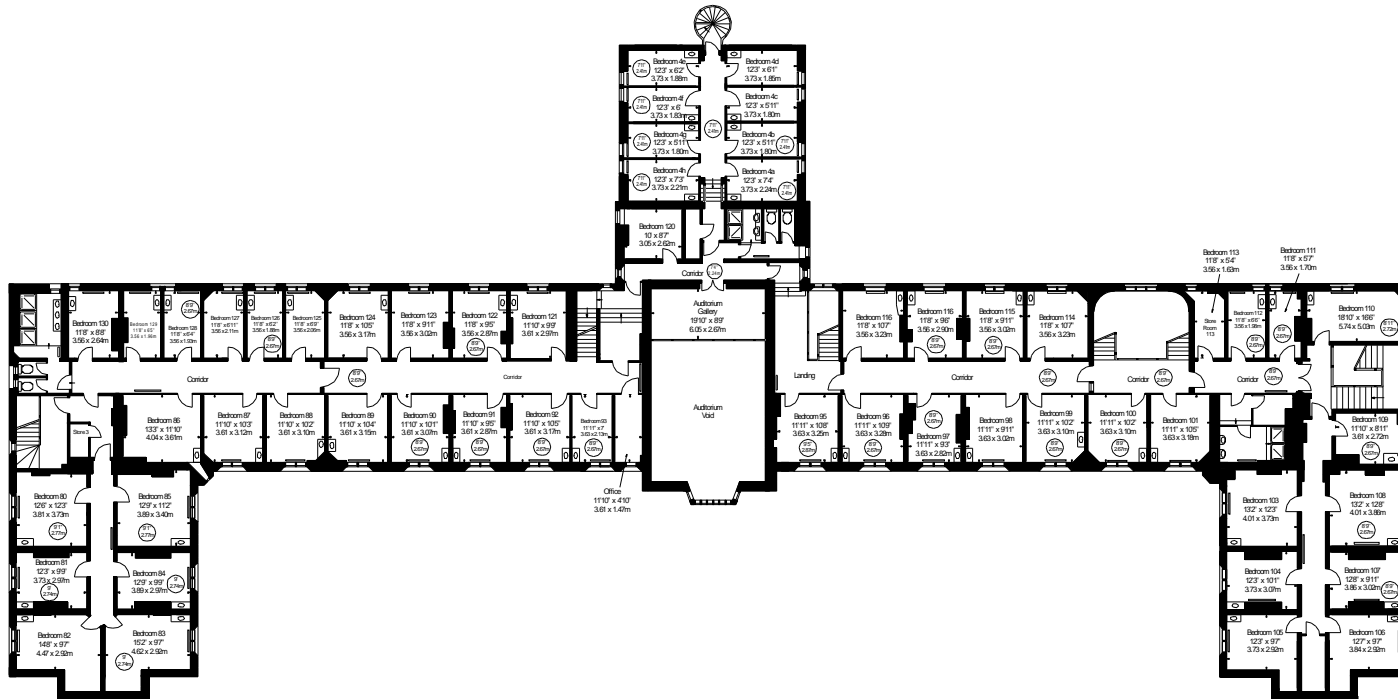
FIRST FLOOR

Property Details: MAIN HOUSE RICHMOND UNIVERSITY QUEENS ROAD RICHMOND SURREY		Surveyed and Drawn By:  Sunnyhill House, 3-7 Sunnyhill Road London, SW16 2UG Tel: 0845 257 2023 Fax: 0845 257 2024 info@bkrfloorplans.co.uk www.bkrfloorplans.co.uk © BKR 2011
SCALE 1:400 @ A4	Plans Drawn: 19.08.2011	
ILLUSTRATION FOR IDENTIFICATION PURPOSES . * As Defined by RICS - Code of Measuring Practice APPROX. GROSS INTERNAL AREA * 74,655 FL ² - 6935.45 M ²		




SECOND FLOOR


Property Details: MAIN HOUSE RICHMOND UNIVERSITY QUEENS ROAD RICHMOND SURREY		Surveyed and Drawn By:  Sunnyhill House, 3-7 Sunnyhill Road London, SW16 2UG Tel: 0845 257 2023 Fax: 0845 257 2024 info@bkrfloorplans.co.uk www.bkrfloorplans.co.uk © BKR 2011
SCALE 1:400 @ A4	Plans Drawn: 19.08.2011	
ILLUSTRATION FOR IDENTIFICATION PURPOSES . * As Defined by RICS - Code of Measuring Practice APPROX. GROSS INTERNAL AREA* 74,655 Ft ² - 6935.45 M ²		



THIRD FLOOR

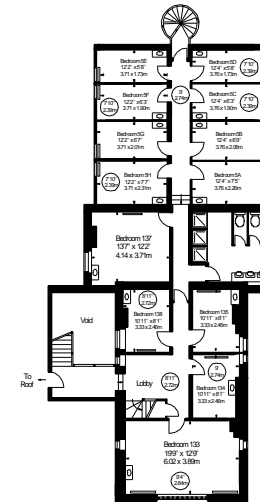

FOURTH FLOOR

Property Details: MAIN HOUSE RICHMOND UNIVERSITY QUEENS ROAD RICHMOND SURREY		Surveyed and Drawn By:  Sunnyhill House, 3-7 Sunnyhill Road London, SW16 2UG
SCALE 1:400 @ A4	Plans Drawn: 19.08.2011	Tel: 0845 257 2023 Fax: 0845 257 2024 info@bkrfloorplans.co.uk www.bkrfloorplans.co.uk © BKR 2011
ILLUSTRATION FOR IDENTIFICATION PURPOSES . * As Defined by RICS - Code of Measuring Practice APPROX. GROSS INTERNAL AREA * 74,655 Ft ² - 6935.45 M ²		